
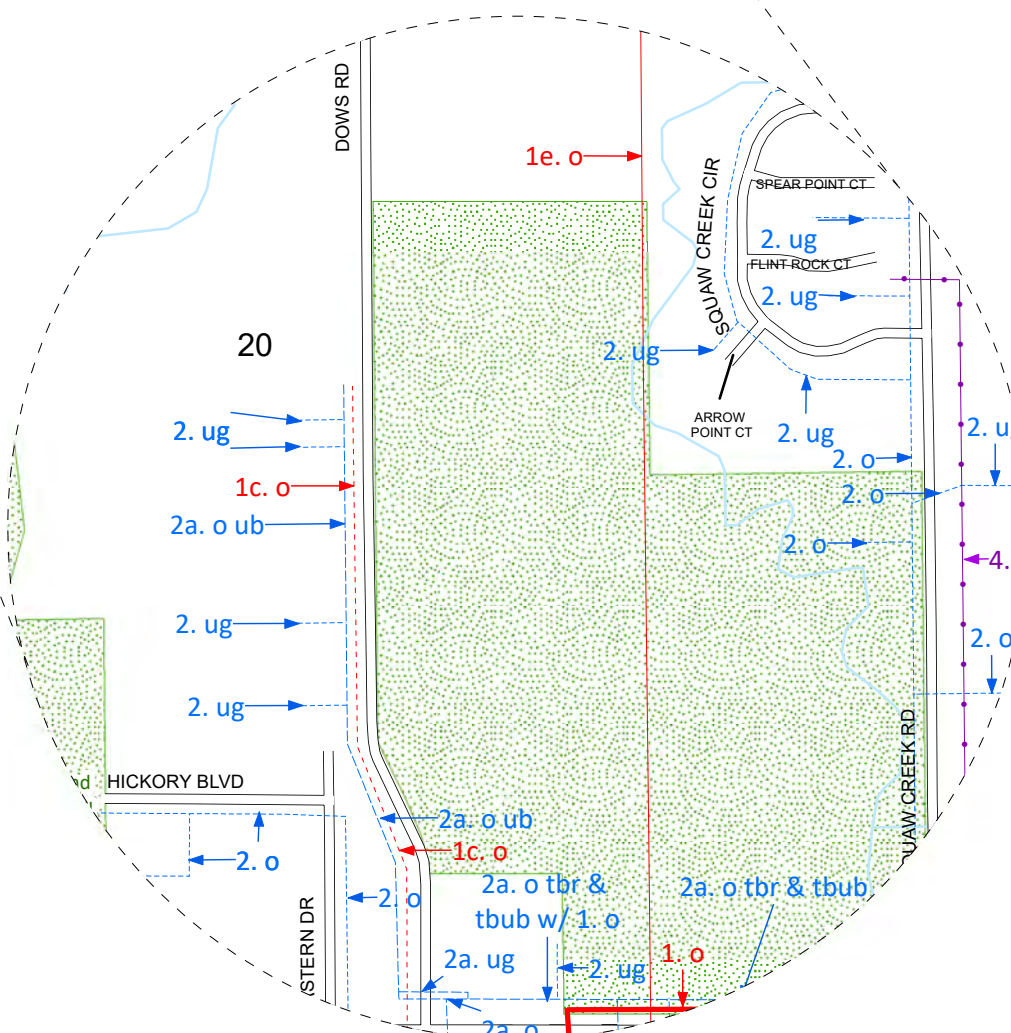
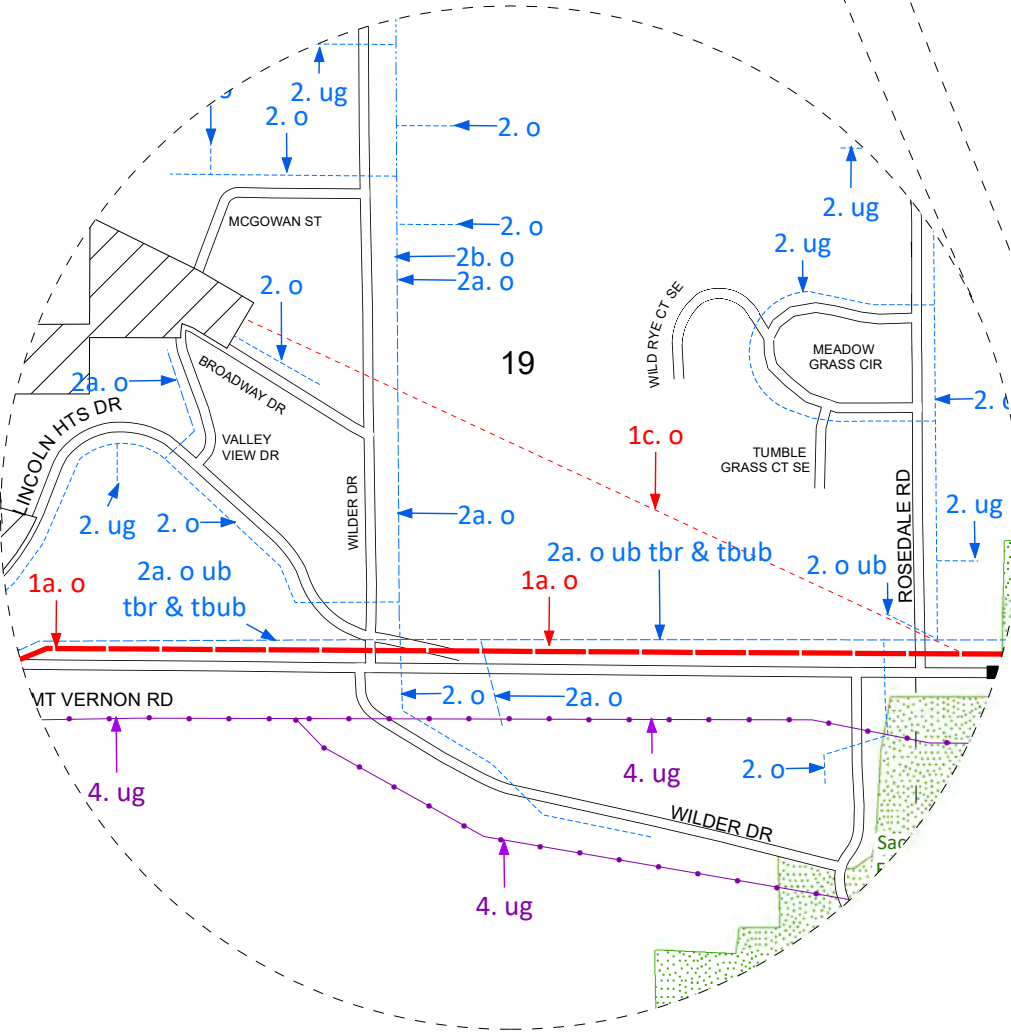
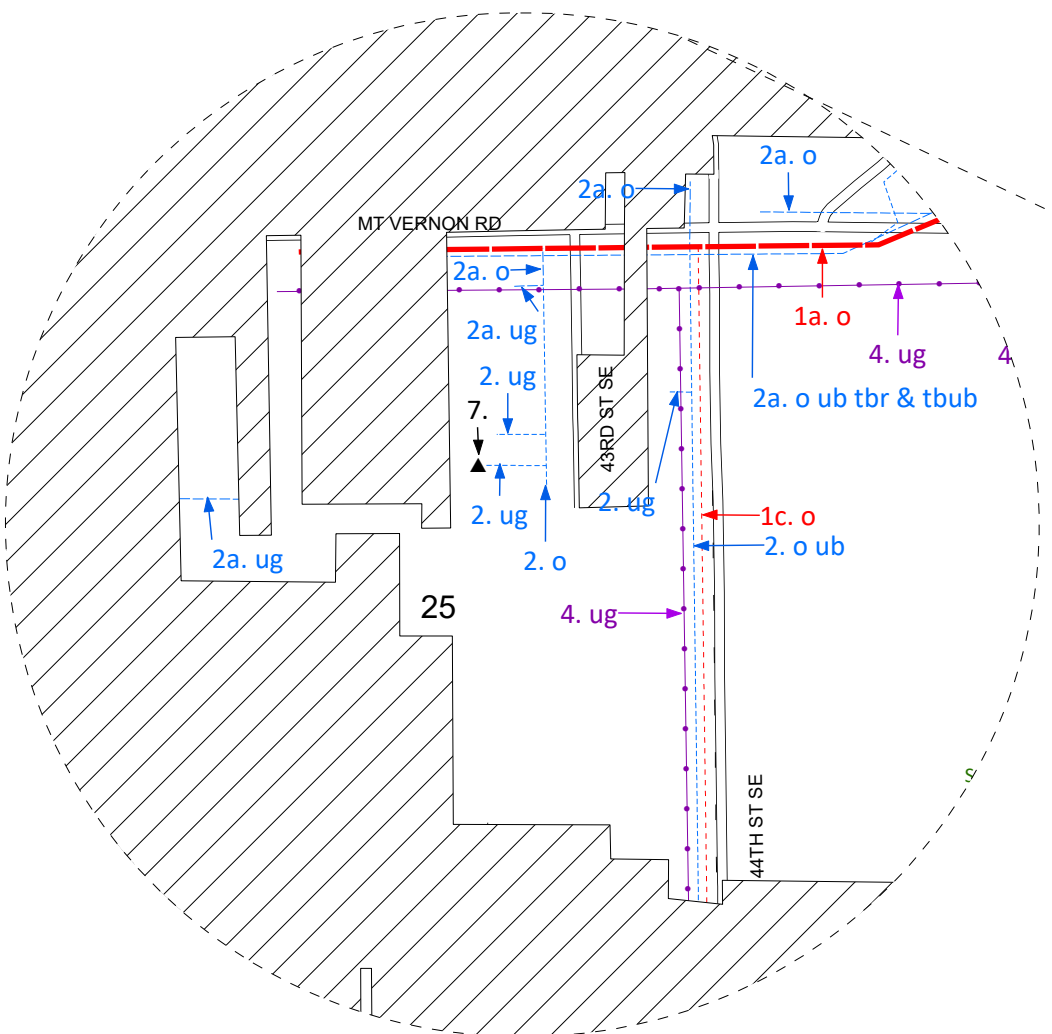


New Franchise Submission to Iowa Utilities Board

R07W R06W

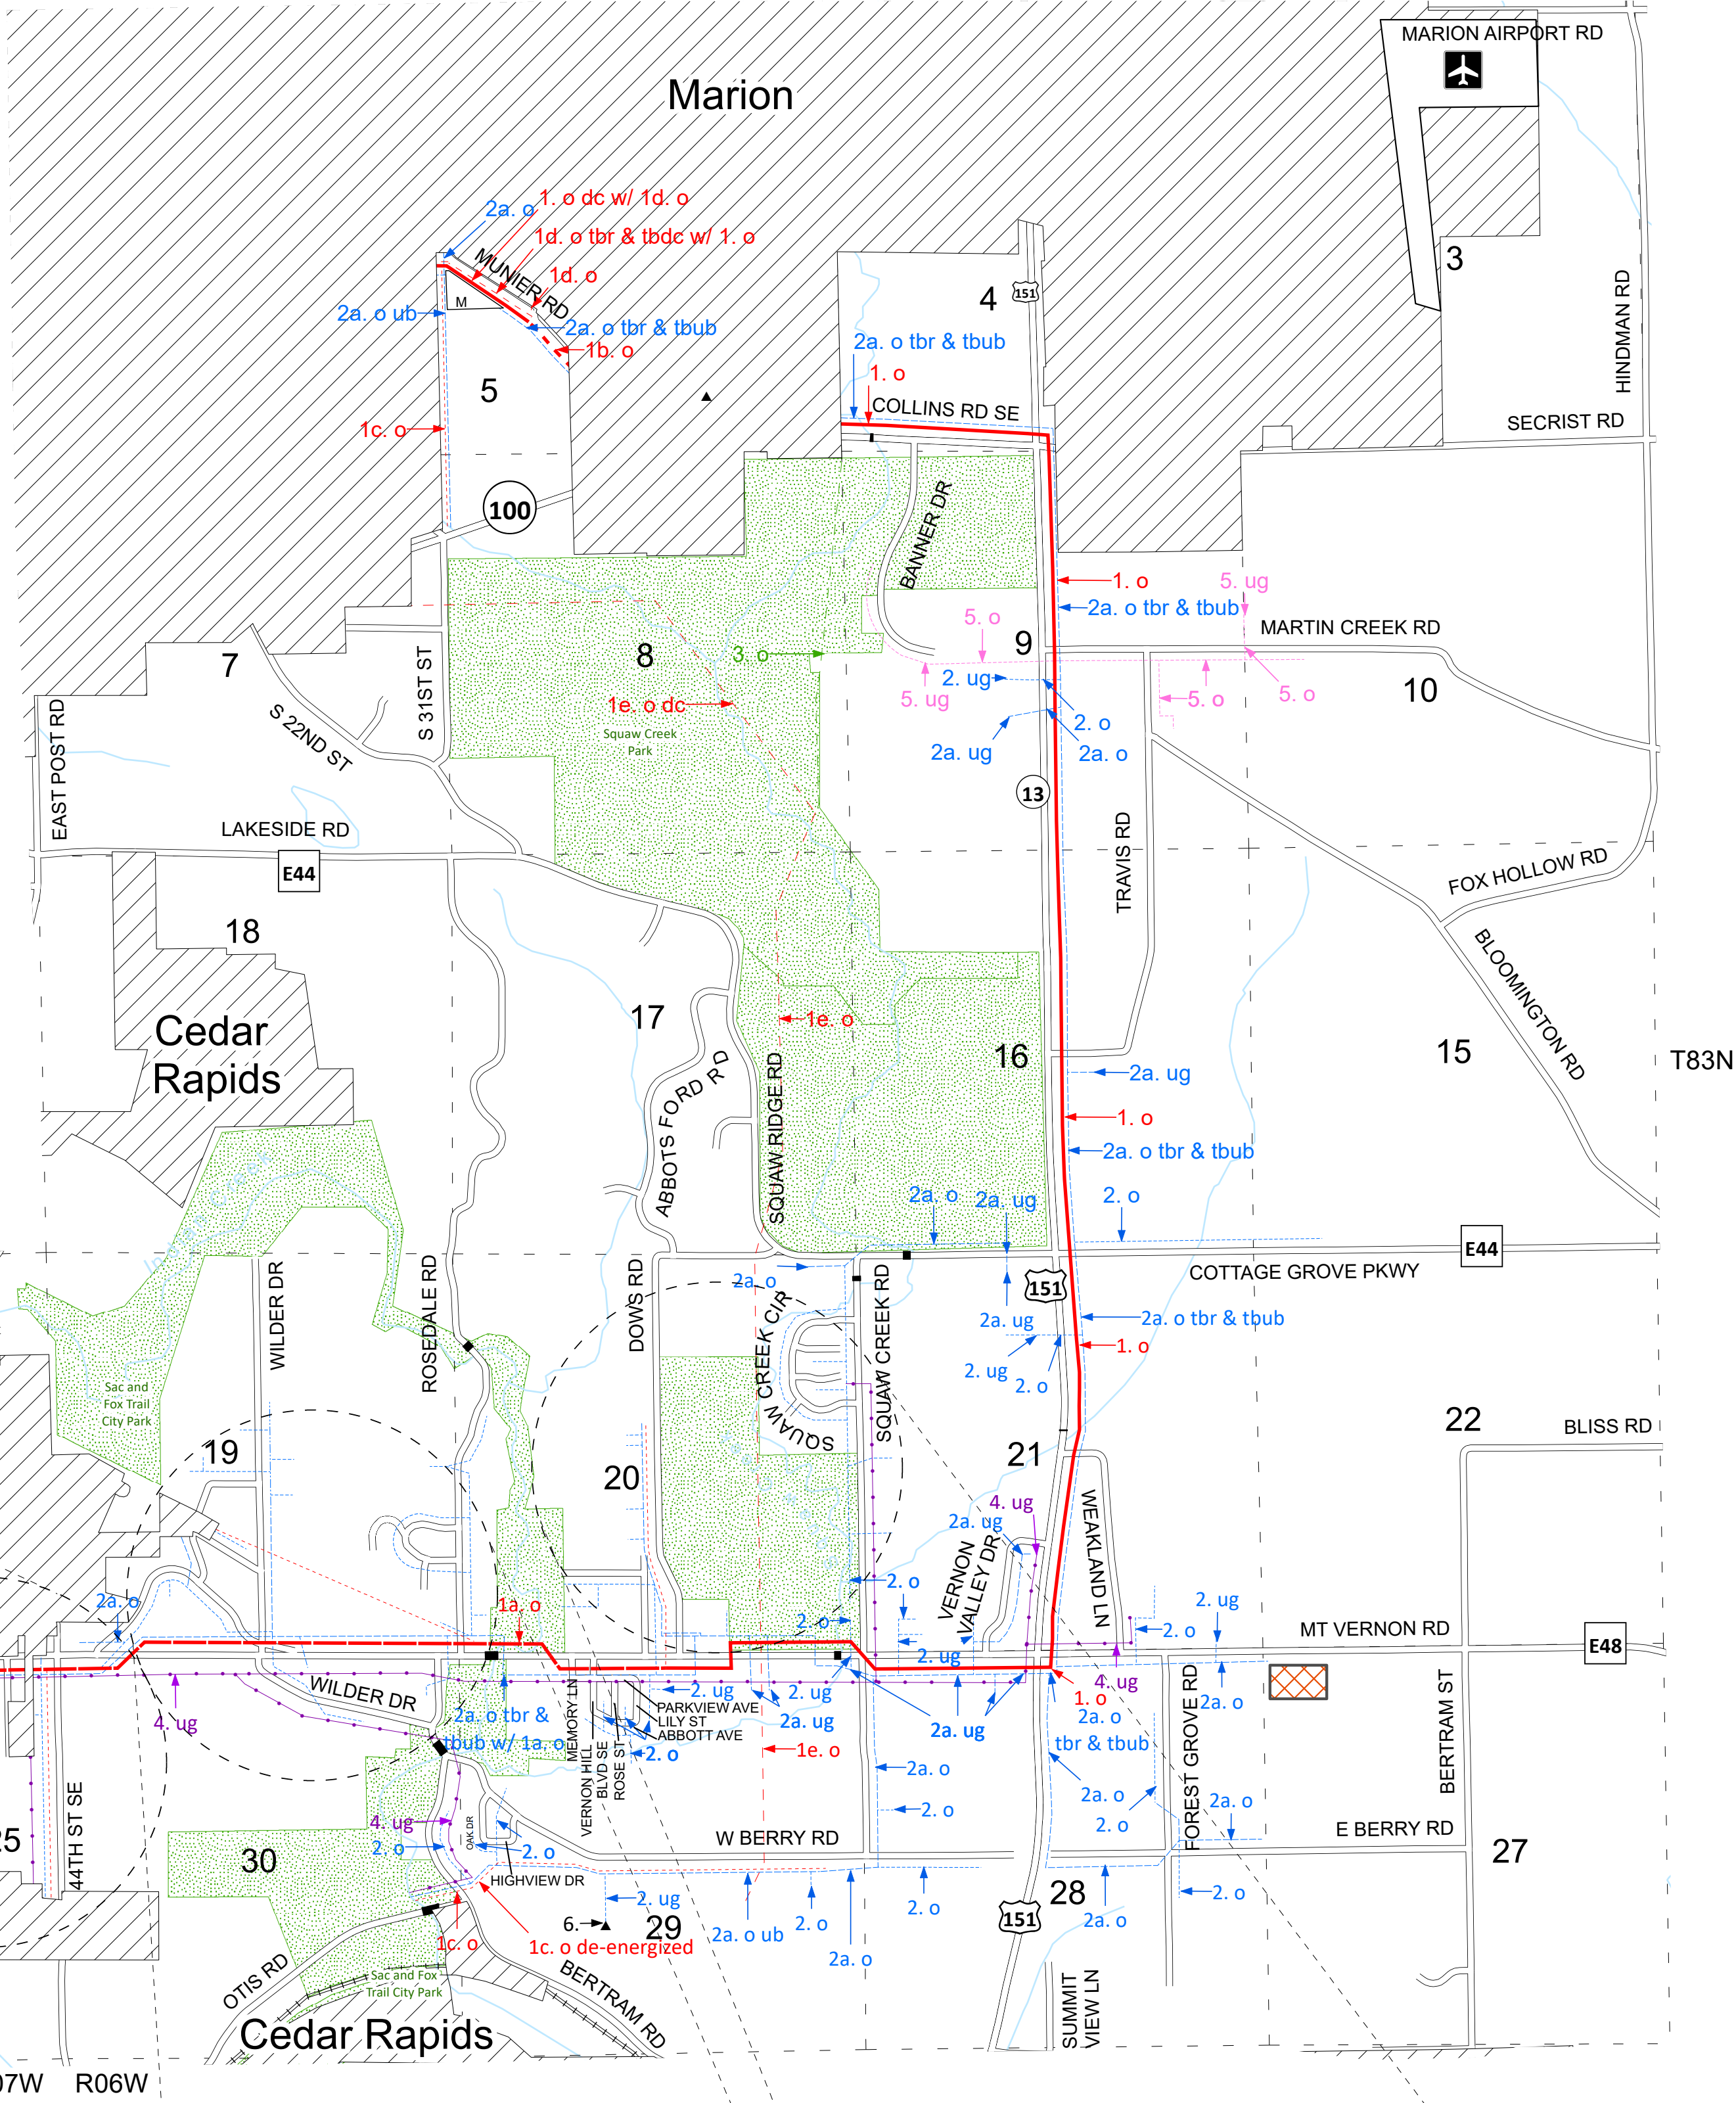

LEGEND

- 1. Proposed 69kV Transmission Line (init. oper. @ 34.5kV) - Electric Company #1 (EC1) 1234 5th St Des Moines, IA 50311
- 1a. Proposed 69kV Transmission Line (init. oper. @34.5kV) (Existing 34.5kV to be retired and rebuilt) - EC1
- 1b. Proposed Double Circuit 69kV Transmission Line (init. oper. @34.5kV) - EC1
- 1c. 34.5kV Transmission Line - EC1
- 1d. 69kV Transmission Line - EC1
- 1e. 115kV Transmission Line - EC1
- 2. 7.2kV Electric Line - Electric Company #2 (EC2) 1234 5th ST Cedar Rapids, IA 52401
- 2a. 12.5kV Electric Line - EC2
- 2b. 12.5kV (V-Phase) Electric Line - EC2
- 3. 115kV Transmission Line - Electric Company #3 (EC3) 1234 5th St Cedar Rapids, IA 52403
- 4. Pipeline - Electric Company #4 (EC4) 666 Grand Avenue, PO Box 657 Des Moines, IA 50306-0657
- 5. 7.2kV Electric Line - Rural Electric Company #1 (REC1) 5695 Rec Dr Marion, IA 52302
- 6. Radio Tower - Cellular Company - (CC) Attn: Network Regulatory 5055 North Point Pkwy New York City, NY 10013
- 7. Radio Tower - CC

- Railroad - Union Pacific Railroad Company 1400 Douglas, MS 1690 Omaha, NE 68179
- Marion Municipal Airport 1690 Marion Airport Rd Marion, IA 52302
- Campbell Cemetery
- Corporate Limits
- Public Lands
- Hydrology
- Section Line
- Bridges
- Roads
- County Highway
- State Highway
- US Highway

o - Overhead ub - Underbuild ug - Underground
dc - Double Circuit tbr - To Be Removed
tub - To Be Underbuild ton - To Be New
tbc - To Be Double Circuit

**Prepared for Competition due to Jurisdictional Confidentiality

Additional Service Providers:

Iowa Department of Transportation
800 Lincoln Way
Ames, IA 50010

Iowa Department of Transportation
Attn: Joel Keim
5455 Kirkwood Blvd SW
Cedar Rapids, IA 52404

Cedar Rapids Water Division
111 Shaver Rd NE
Cedar Rapids, IA 52402

Marion Water Department
1225 6th Ave #150
Marion, IA 52302

CenturyLink
925 High Street, 959
Des Moines, IA 50309

Windstream Communications
Attn: Terry Burke
115 S 2nd Avenue W
Newton, IA 50208



Marion - Squaw Creek - Oak Hills
Proposed 69kV Electric Transmission Line
Linn County, IA

2 Inches = 3,333 Feet
Date: 3/28/2019
Drawing No: Exhibit B
Page: 1 of 1
Author: Bryan Northouse